


TERITORIJOS NAUDOJIMO REGLAMENTAS

PRIVALOMIEJI TERITORIJOS NAUDOJIMO REGLAMENTO PAPILDOMI TERITORIJOS NAUDOJIMO REGLAMENTO REIKALAVIMAI:

T	GG	TK
N	1/1492	1/6563
1	G1	I2
2	0,25	0,4

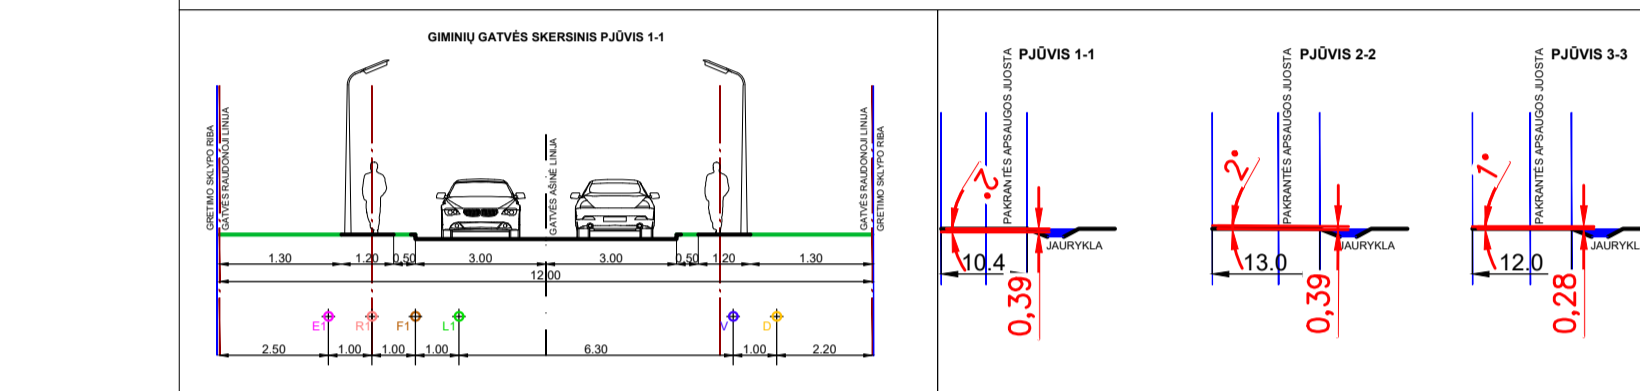

KOORDINACIJŲ LENTELĖ

SKLYPO (JO DALIES) NR.	SKLYPO (JO DALIES) KAMPŲ PAŽYMĖJIMAS	SKLYPO (JO DALIES) KAMPŲ KOORDINATĖS		SKLYPO (JO DALIES) NR.	SKLYPO (JO DALIES) KAMPŲ PAŽYMĖJIMAS	SKLYPO (JO DALIES) KAMPŲ KOORDINATĖS	
		X	Y			X	Y
1	1	6197387,7190	329170,3495	4	60	6197285,4107	329185,8999
		6197382,0188	329184,1995			6197285,2045	329186,2191
		6197387,0600	329173,3900			6197383,3563	329149,8306
		6197339,1500	329165,4900			6197300,6023	329148,6336
		6197324,0000	329202,3900			6197324,0000	329202,3900
		6197320,9900	329209,9200			6197320,9900	329209,9200
		6197318,1400	329228,7800			6197318,1400	329228,7800
		6197315,3490	329207,6700			6197315,3490	329207,6700
		6197318,5000	329199,9900			6197300,6023	329148,6336
		6197325,8900	329182,0390			6197325,8900	329182,0390


